





MAIN ENTRY PERSPECTIVE

Legend

- Motor Control Room
- Office Core
- Remote Break Room
- Trucker Lounge
- Warehouse

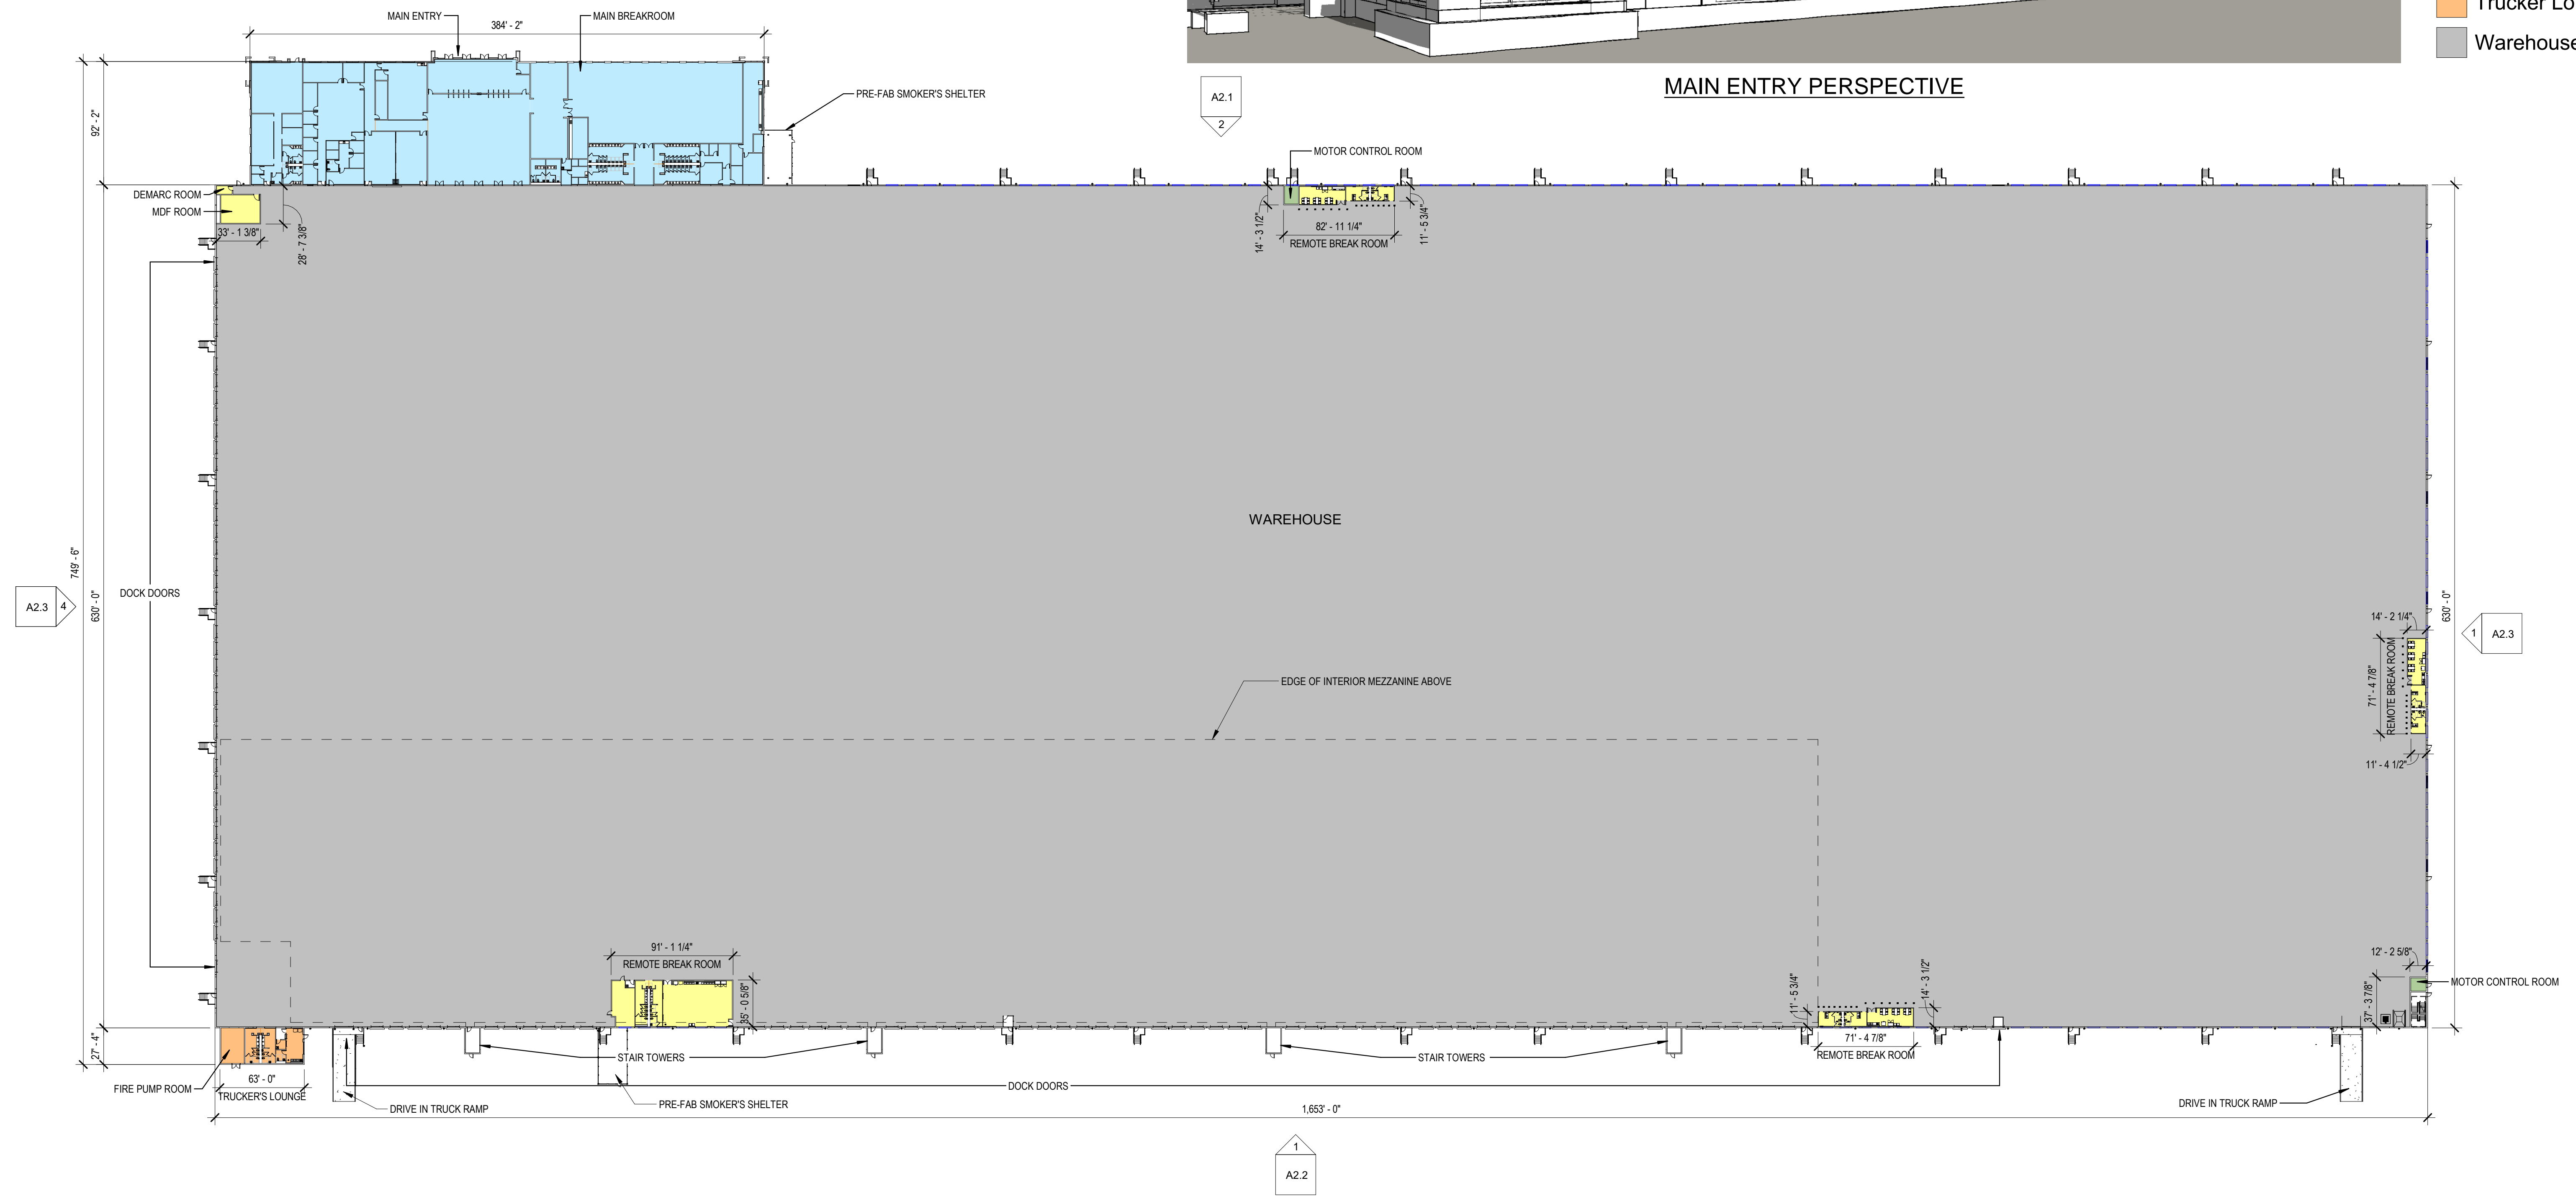

1 OVERALL FLOOR PLAN  
A1.1 Scale: 1" = 60'-0"

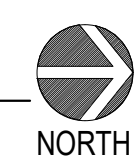

CESO Inc.  
175 Montrose West Ave., Suite 400  
Akron, OH 44321  
330.665.0660

CESO Project No:  
759088-01  
Drawn: FAL  
Checked: MBR




**PROJECT MALLARD**  
Ryan Companies US, Inc.  
SEC Highway 65 and Graham Street


Issued: 05/21/2021

**OVERALL FLOOR PLAN**  
**A1.1**


EXTERIOR LEGEND	
P-1	TEXTURED ACRYLIC COATING SHERWIN WILLIAMS MATCH COLOR SW '7646 "FIRST STAR" (RGB 218 - 217 - 212)
P-2	TEXTURED ACRYLIC COATING SHERWIN WILLIAMS MATCH COLOR SW '7016 "MINDFUL GRAY" (RGB 188 - 183 - 173)
P-3	TEXTURED ACRYLIC COATING SHERWIN WILLIAMS MATCH COLOR SW '7017 "DORIAN GRAY" (RGB 172 - 167 - 158)
P-4	TEXTURED ACRYLIC COATING SHERWIN WILLIAMS MATCH COLOR SW '7018 "DOVETAIL" (RGB 144 - 138 - 131)
P-5	TEXTURED ACRYLIC COATING SHERWIN WILLIAMS MATCH COLOR SW '9174 "MOTH WING" (RGB 160 - 144 - 127)
P-6	TEXTURED ACRYLIC COATING SHERWIN WILLIAMS MATCH PANTONE COLOR '2995C (RGB 0 - 169 - 224) (CMYK 83 - 1 - 0 - 0)

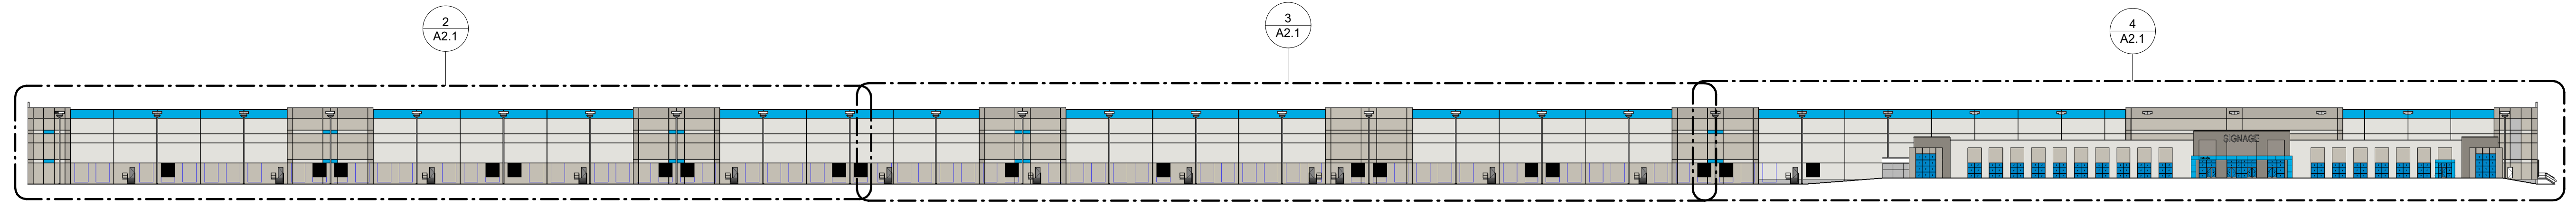


1 WEST OVERALL ELEVATION  
A2.1 Scale: 1" = 60'-0"

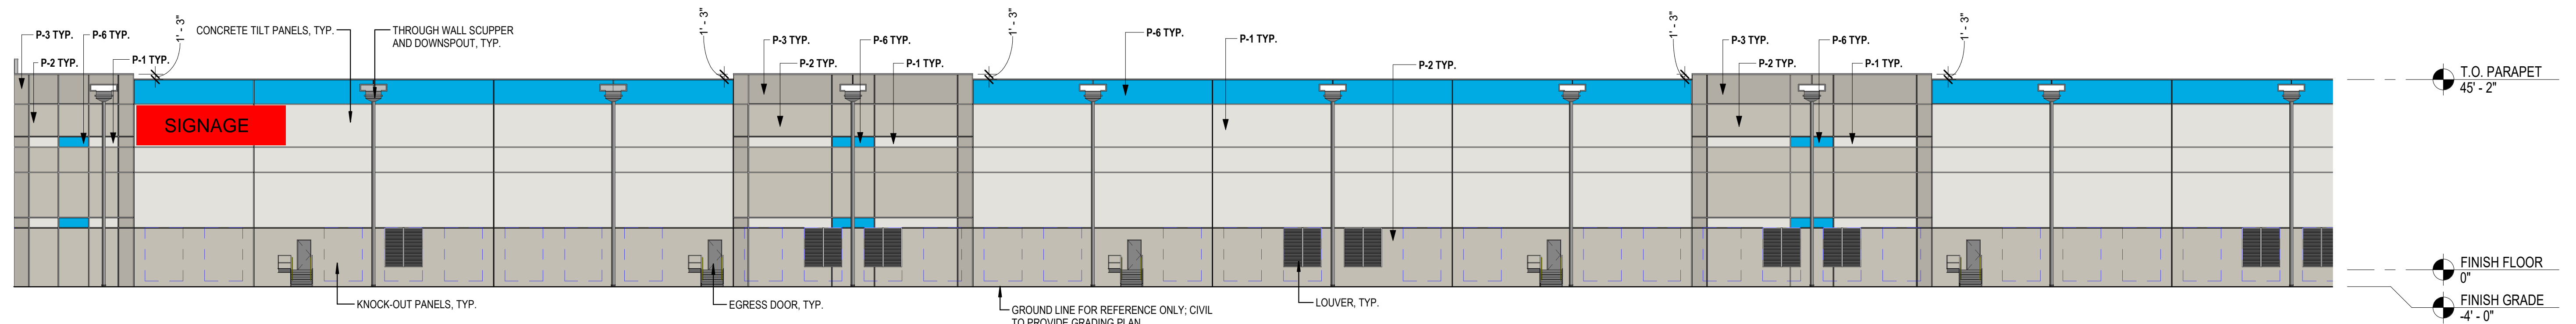

2 WEST PARTIAL ELEVATION A  
A2.1 Scale: 1" = 20'-0"

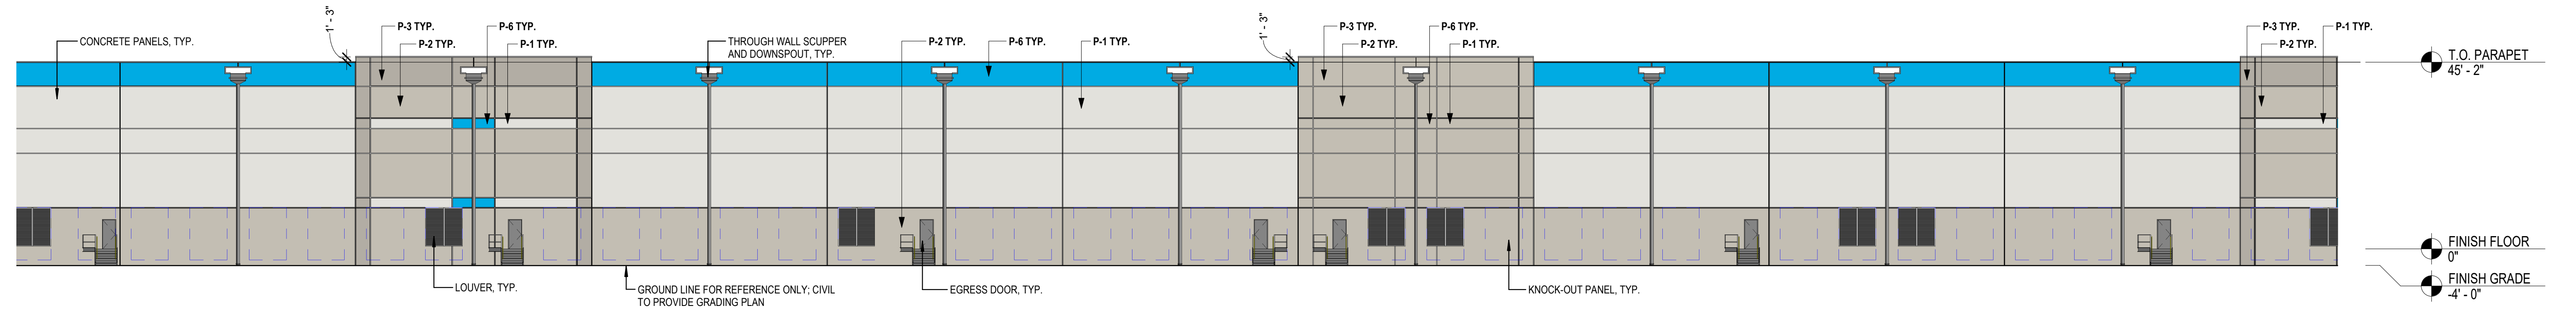


3 WEST PARTIAL ELEVATION B  
A2.1 Scale: 1" = 20'-0"

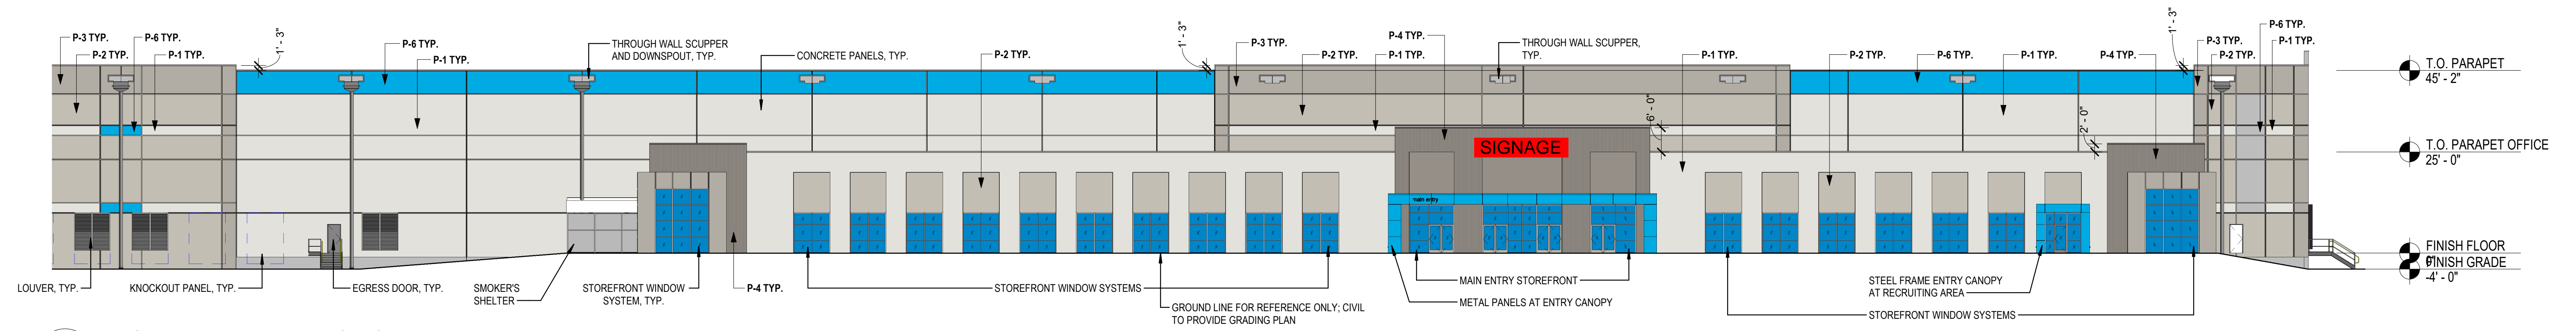


4 WEST PARTIAL ELEVATION C  
A2.1 Scale: 1" = 20'-0"

1/20/2020 9:45:53 AM BIM 360://MALLARD/PROJECTS/ARCHITECTURE/REVIT/2020/04


EXTERIOR LEGEND	
P-1	TEXTURED ACRYLIC COATING SHERWIN WILLIAMS MATCH COLOR SW '7646 "FIRST STAR" (RGB 218 - 217 - 212)
P-2	TEXTURED ACRYLIC COATING SHERWIN WILLIAMS MATCH COLOR SW '7016 "MINDFUL GRAY" (RGB 168 - 163 - 173)
P-3	TEXTURED ACRYLIC COATING SHERWIN WILLIAMS MATCH COLOR SW '7017 "DORIAN GRAY" (RGB 172 - 167 - 158)
P-4	TEXTURED ACRYLIC COATING SHERWIN WILLIAMS MATCH COLOR SW '7018 "DOVETAIL" (RGB 144 - 138 - 131)
P-5	TEXTURED ACRYLIC COATING SHERWIN WILLIAMS MATCH COLOR SW '9174 "MOTH WING" (RGB 160 - 144 - 127)
P-6	TEXTURED ACRYLIC COATING SHERWIN WILLIAMS MATCH PANTONE COLOR '2995C (RGB 0 - 169 - 224) (CMYK 83 - 1 - 0 - 0)

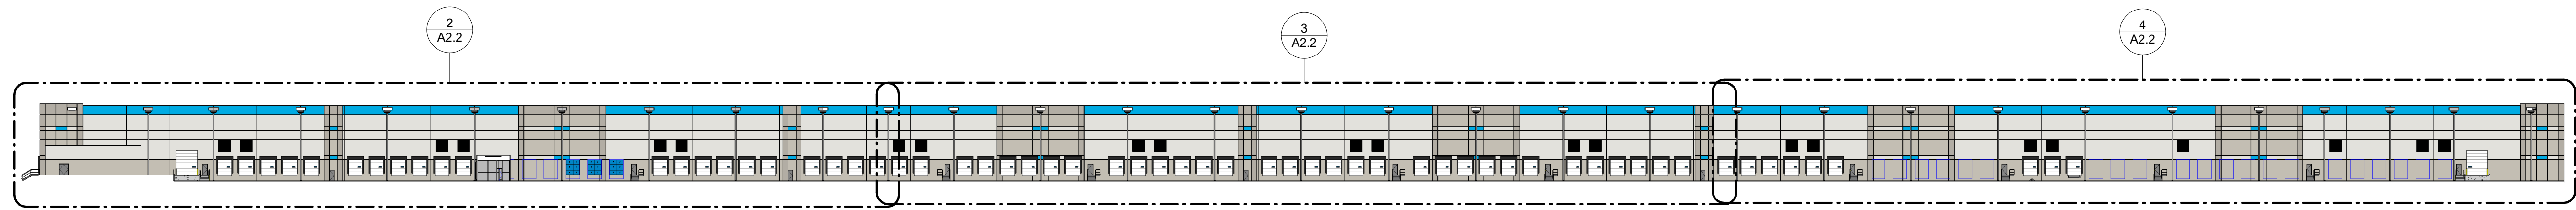


1 EAST OVERALL ELEVATION  
A2.2 Scale: 1" = 60'-0"

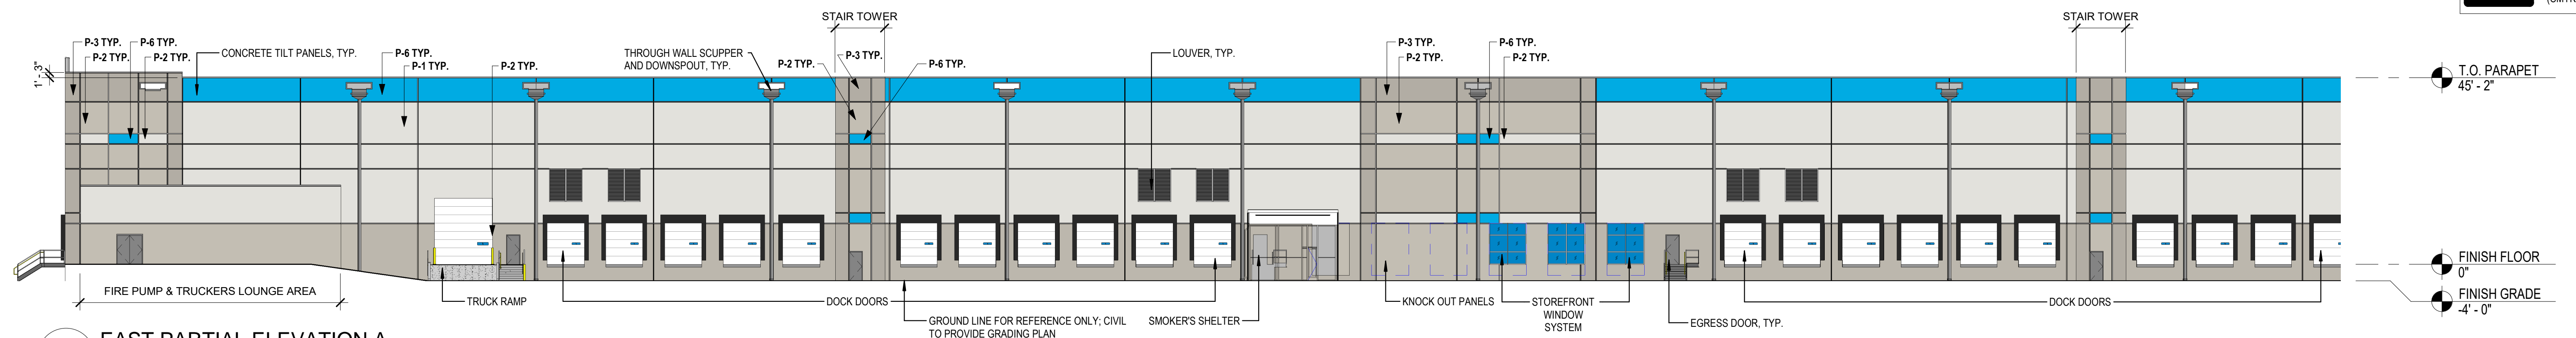

2 EAST PARTIAL ELEVATION A  
A2.2 Scale: 1" = 20'-0"

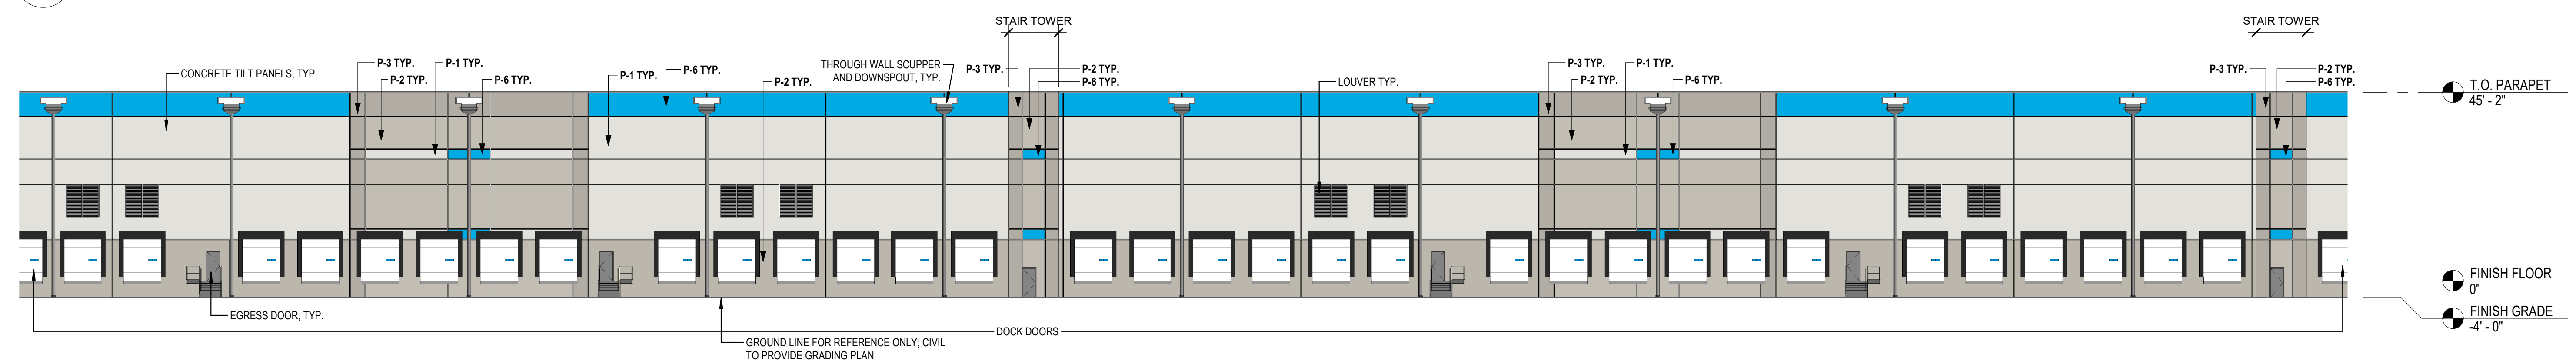


3 WEST PARTIAL ELEVATION B  
A2.2 Scale: 1" = 20'-0"

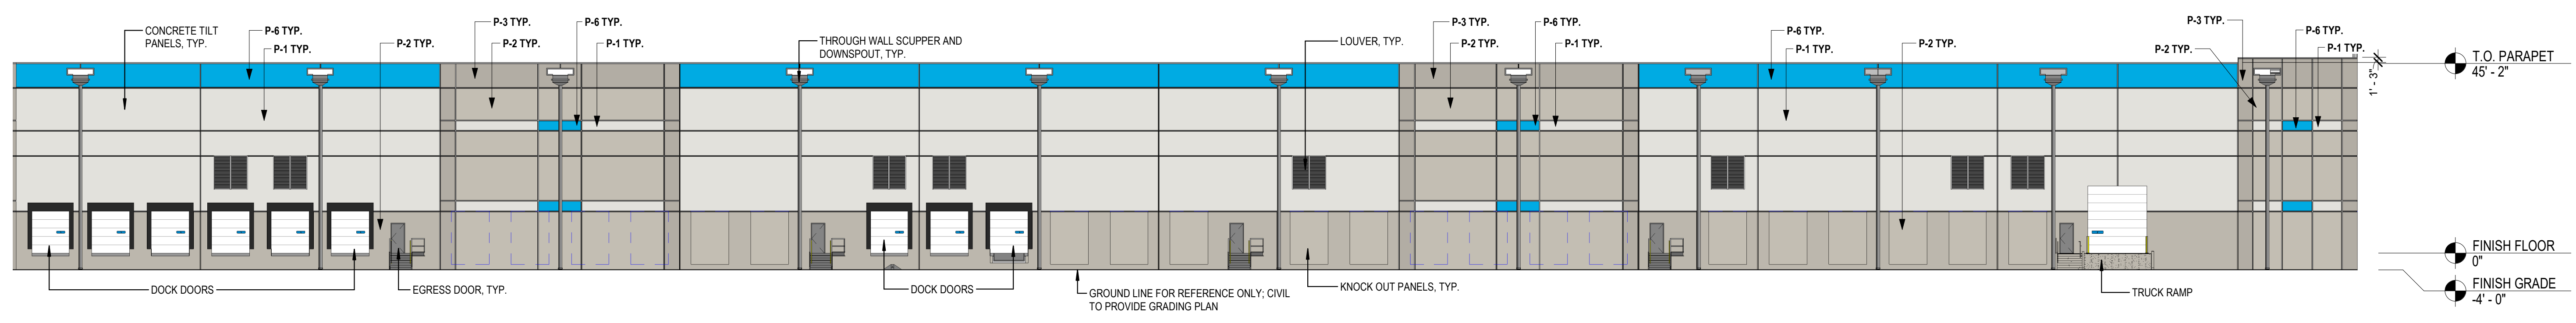


4 WEST PARTIAL ELEVATION C  
A2.2 Scale: 1" = 20'-0"




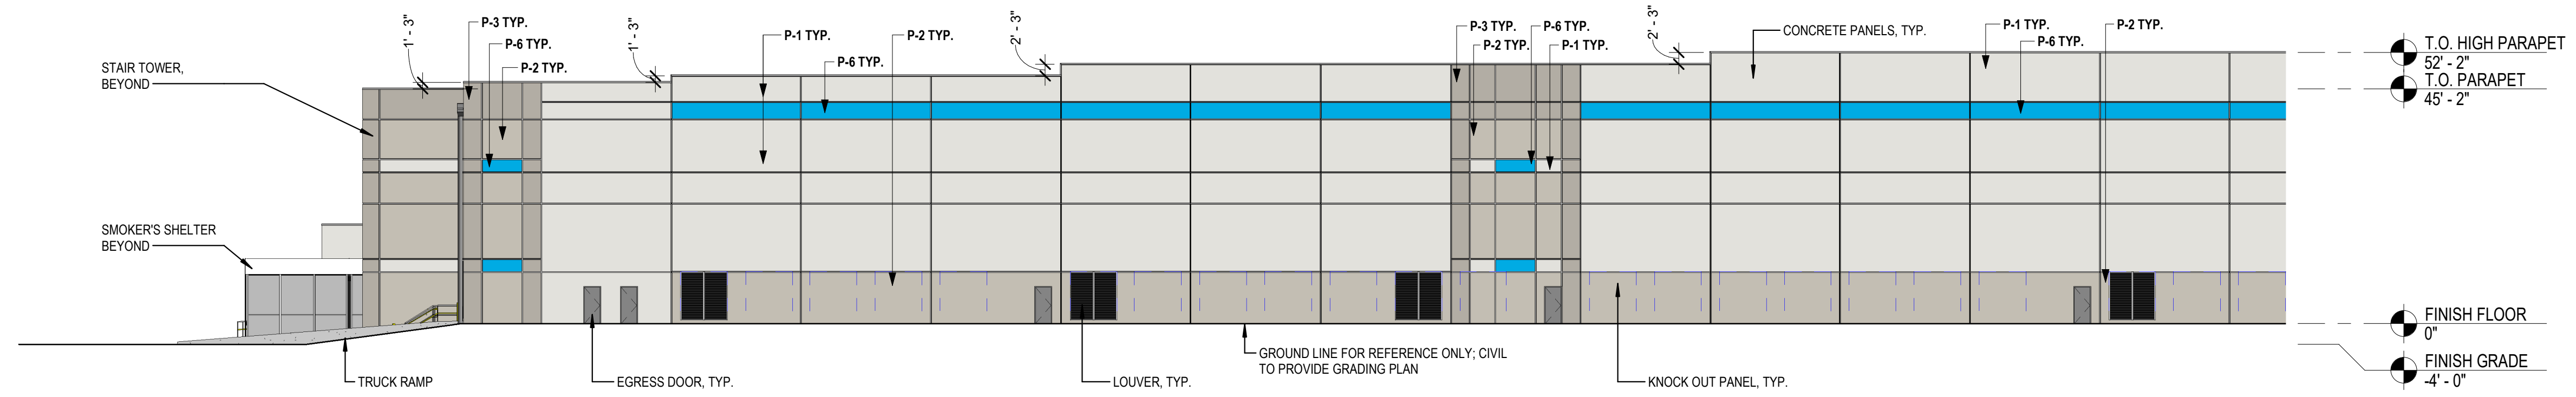


1 NORTH PARTIAL ELEVATION A  
A2.3 Scale: 1" = 20'-0"

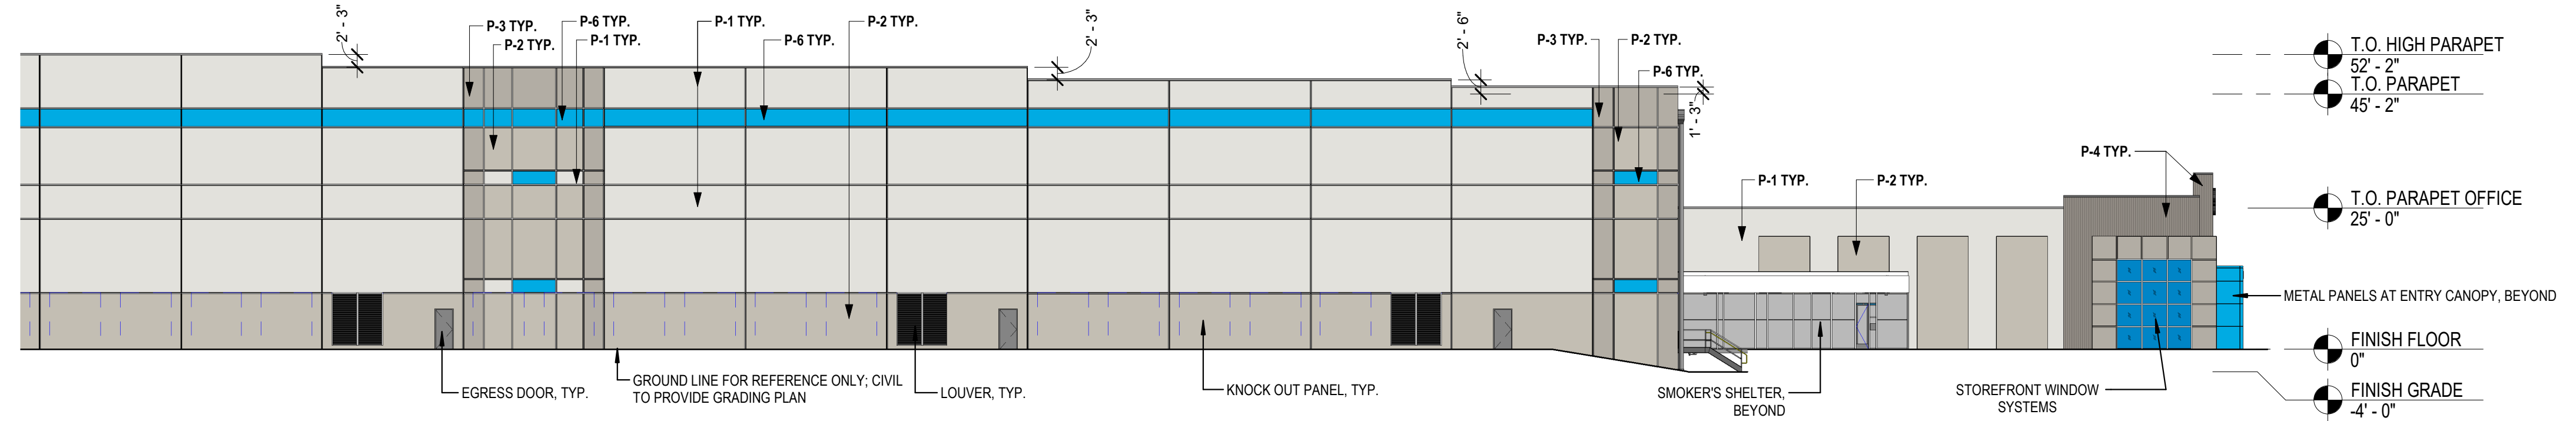

2 NORTH PARTIAL ELEVATION B  
A2.3 Scale: 1" = 20'-0"

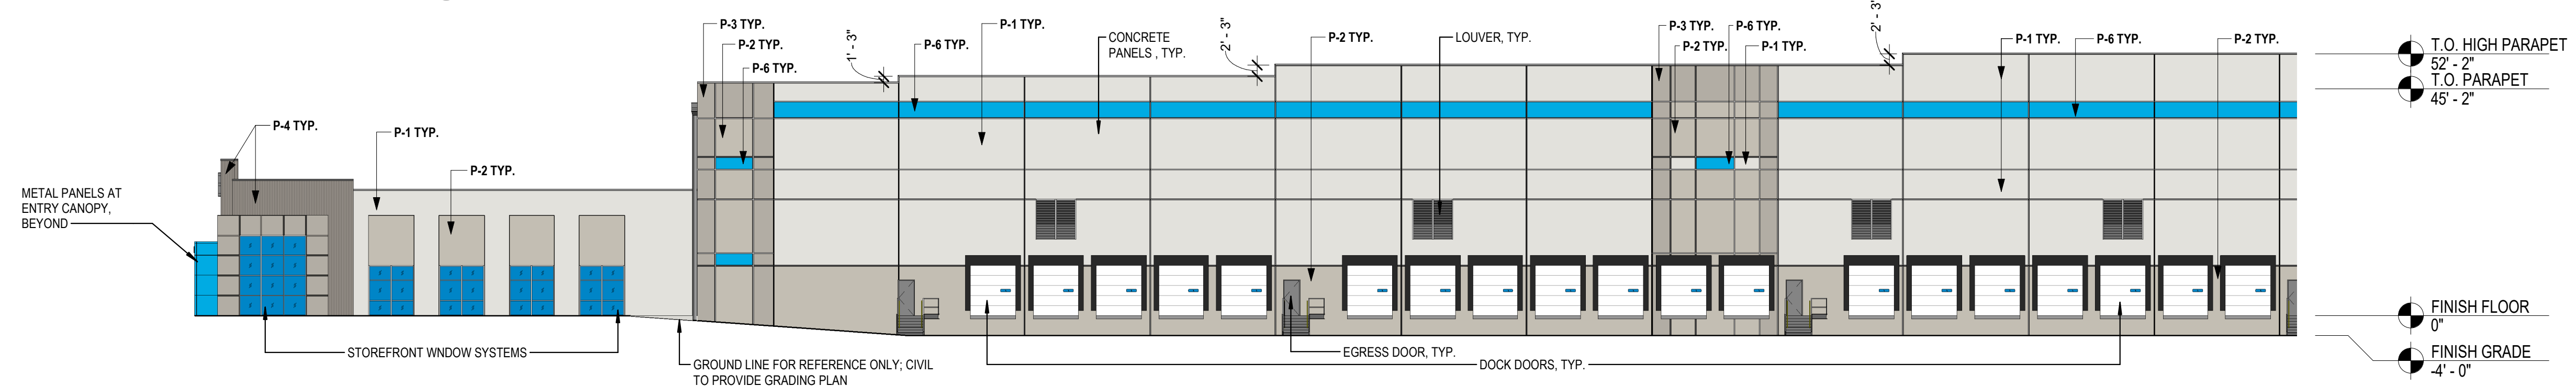


3 SOUTH PARTIAL ELEVATION A  
A2.3 Scale: 1" = 20'-0"

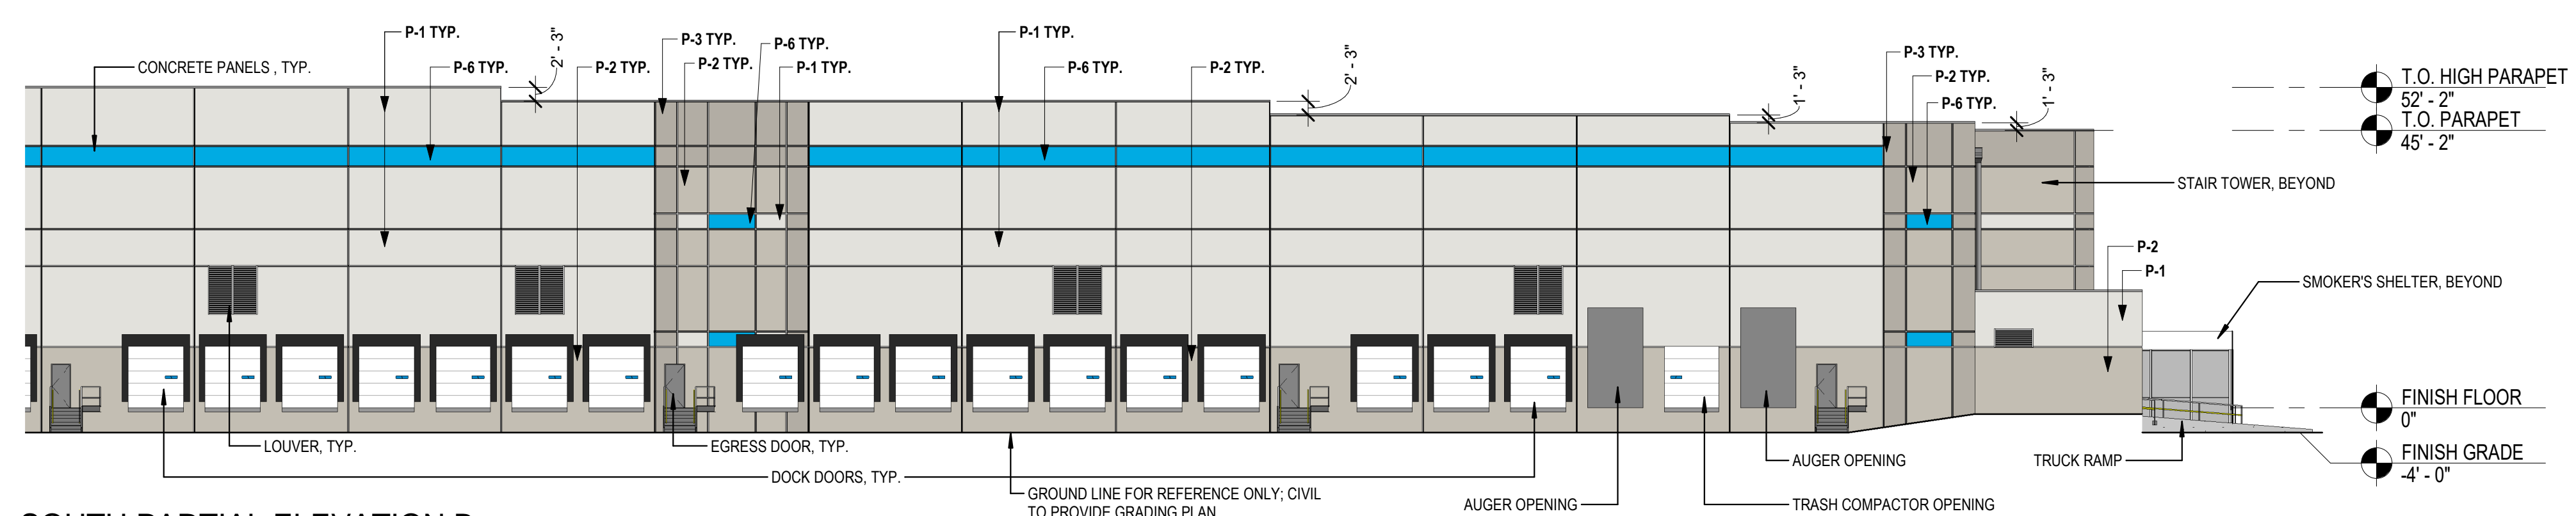


4 SOUTH PARTIAL ELEVATION B  
A2.3 Scale: 1" = 20'-0"

EXTERIOR LEGEND	
P-1	TEXTURED ACRYLIC COATING SHERWIN WILLIAMS MATCH COLOR SW '7646 "FIRST STAR" (RGB 218 - 217 - 212)
P-2	TEXTURED ACRYLIC COATING SHERWIN WILLIAMS MATCH COLOR SW '7016 "MINDFUL GRAY" (RGB 188 - 183 - 173)
P-3	TEXTURED ACRYLIC COATING SHERWIN WILLIAMS MATCH COLOR SW '7017 "DORIAN GRAY" (RGB 172 - 167 - 158)
P-4	TEXTURED ACRYLIC COATING SHERWIN WILLIAMS MATCH COLOR SW '7018 "DOVETAIL" (RGB 144 - 138 - 131)
P-5	TEXTURED ACRYLIC COATING SHERWIN WILLIAMS MATCH COLOR SW '9174 "MOTH WING" (RGB 160 - 144 - 127)
P-6	TEXTURED ACRYLIC COATING SHERWIN WILLIAMS MATCH PANTONE COLOR '2995C (RGB 0 - 169 - 224) (CMYK 83 - 1 - 0 - 0)


1/20/2020 9:41:10 AM BIM 360://MALL/PROJECTS/CESO\_ARCH/175MONTROSEWESTAVE/REVIT/2020.rvt

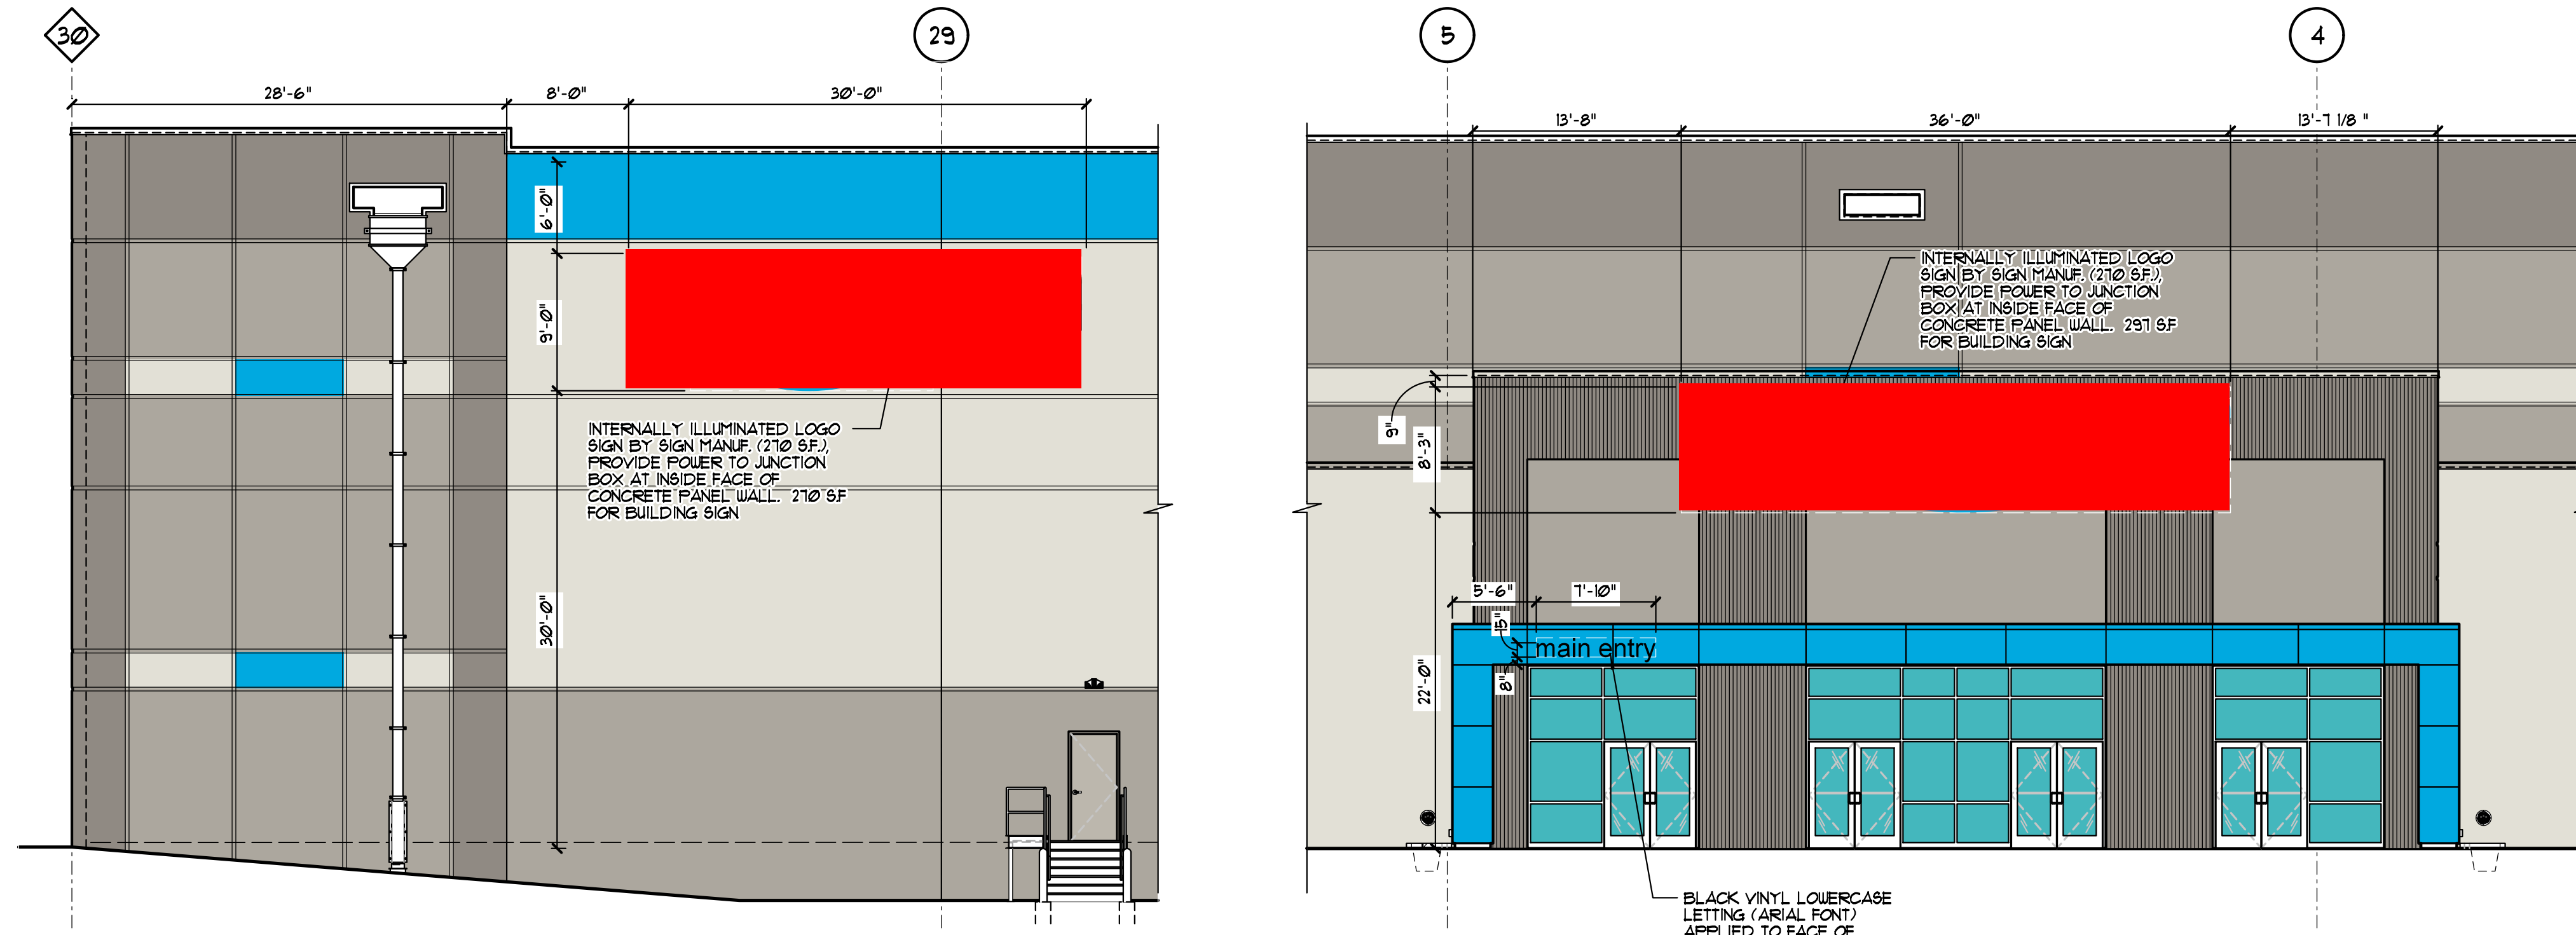


**A BUILDING SIGN ELEVATIONS**  
SCALE 1/8" = 1'-0"

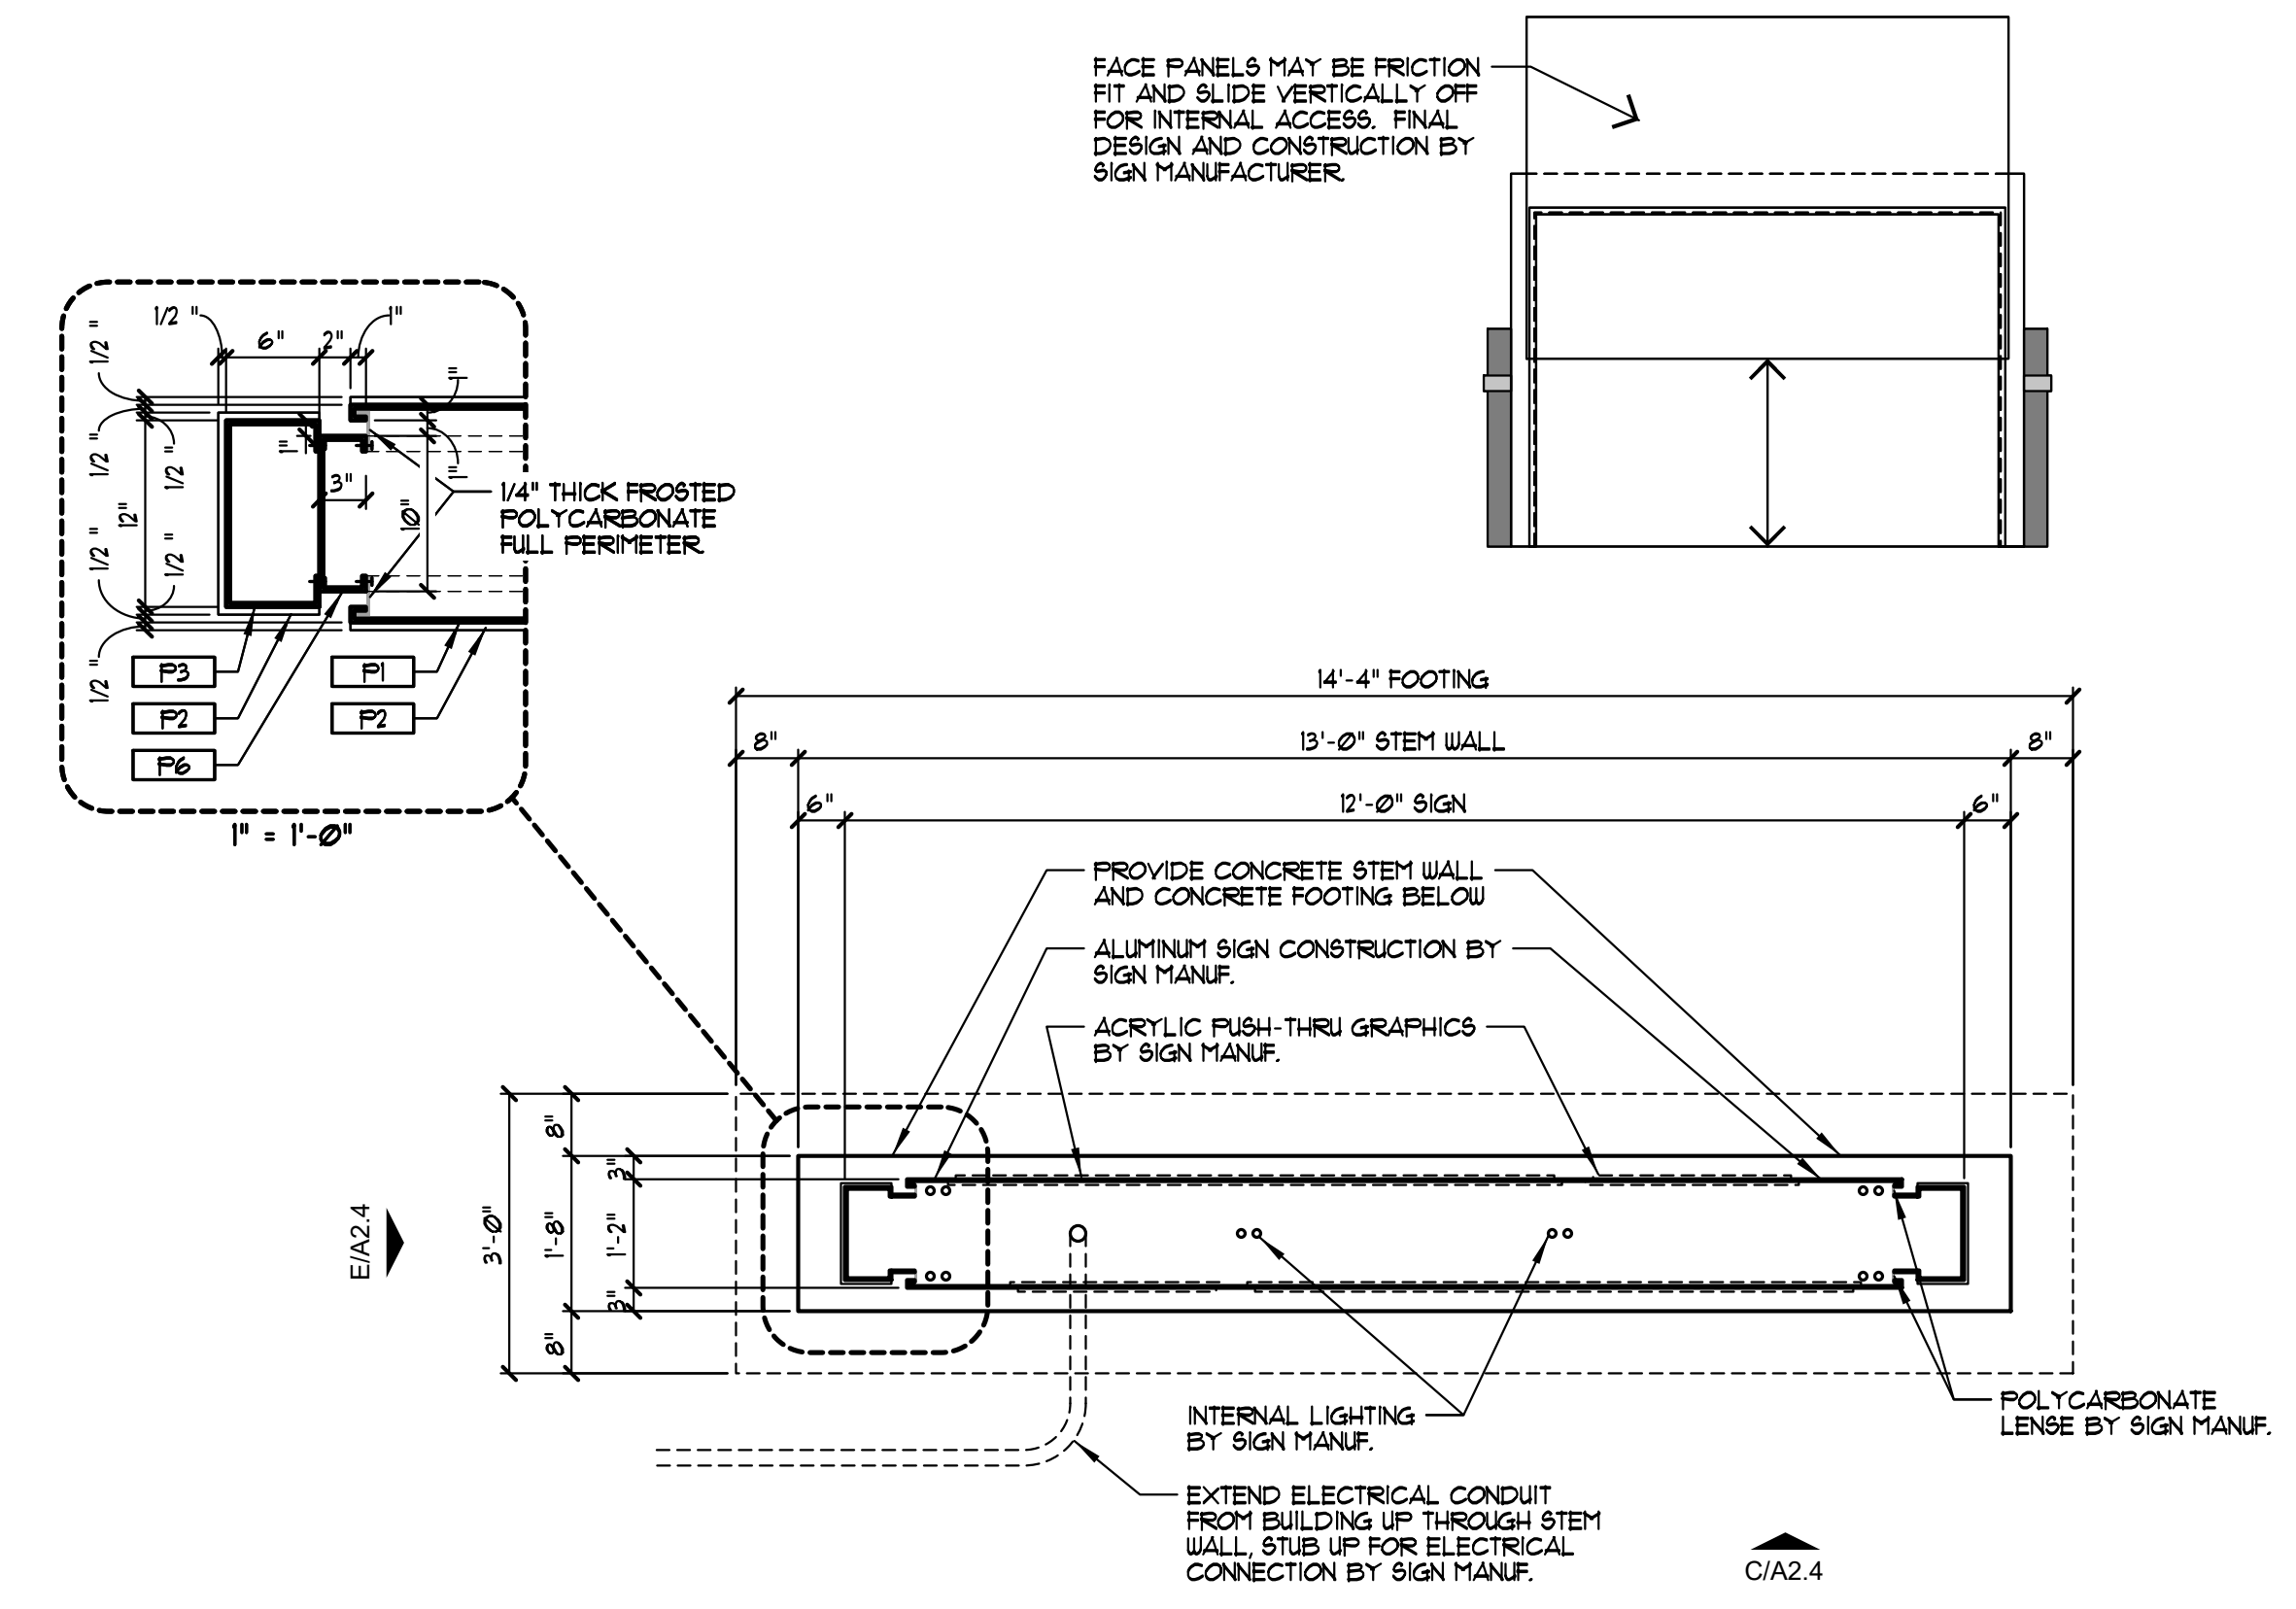


**F MONUMENT SIGN PLAN**  
SCALE 1/2" = 1'-0"

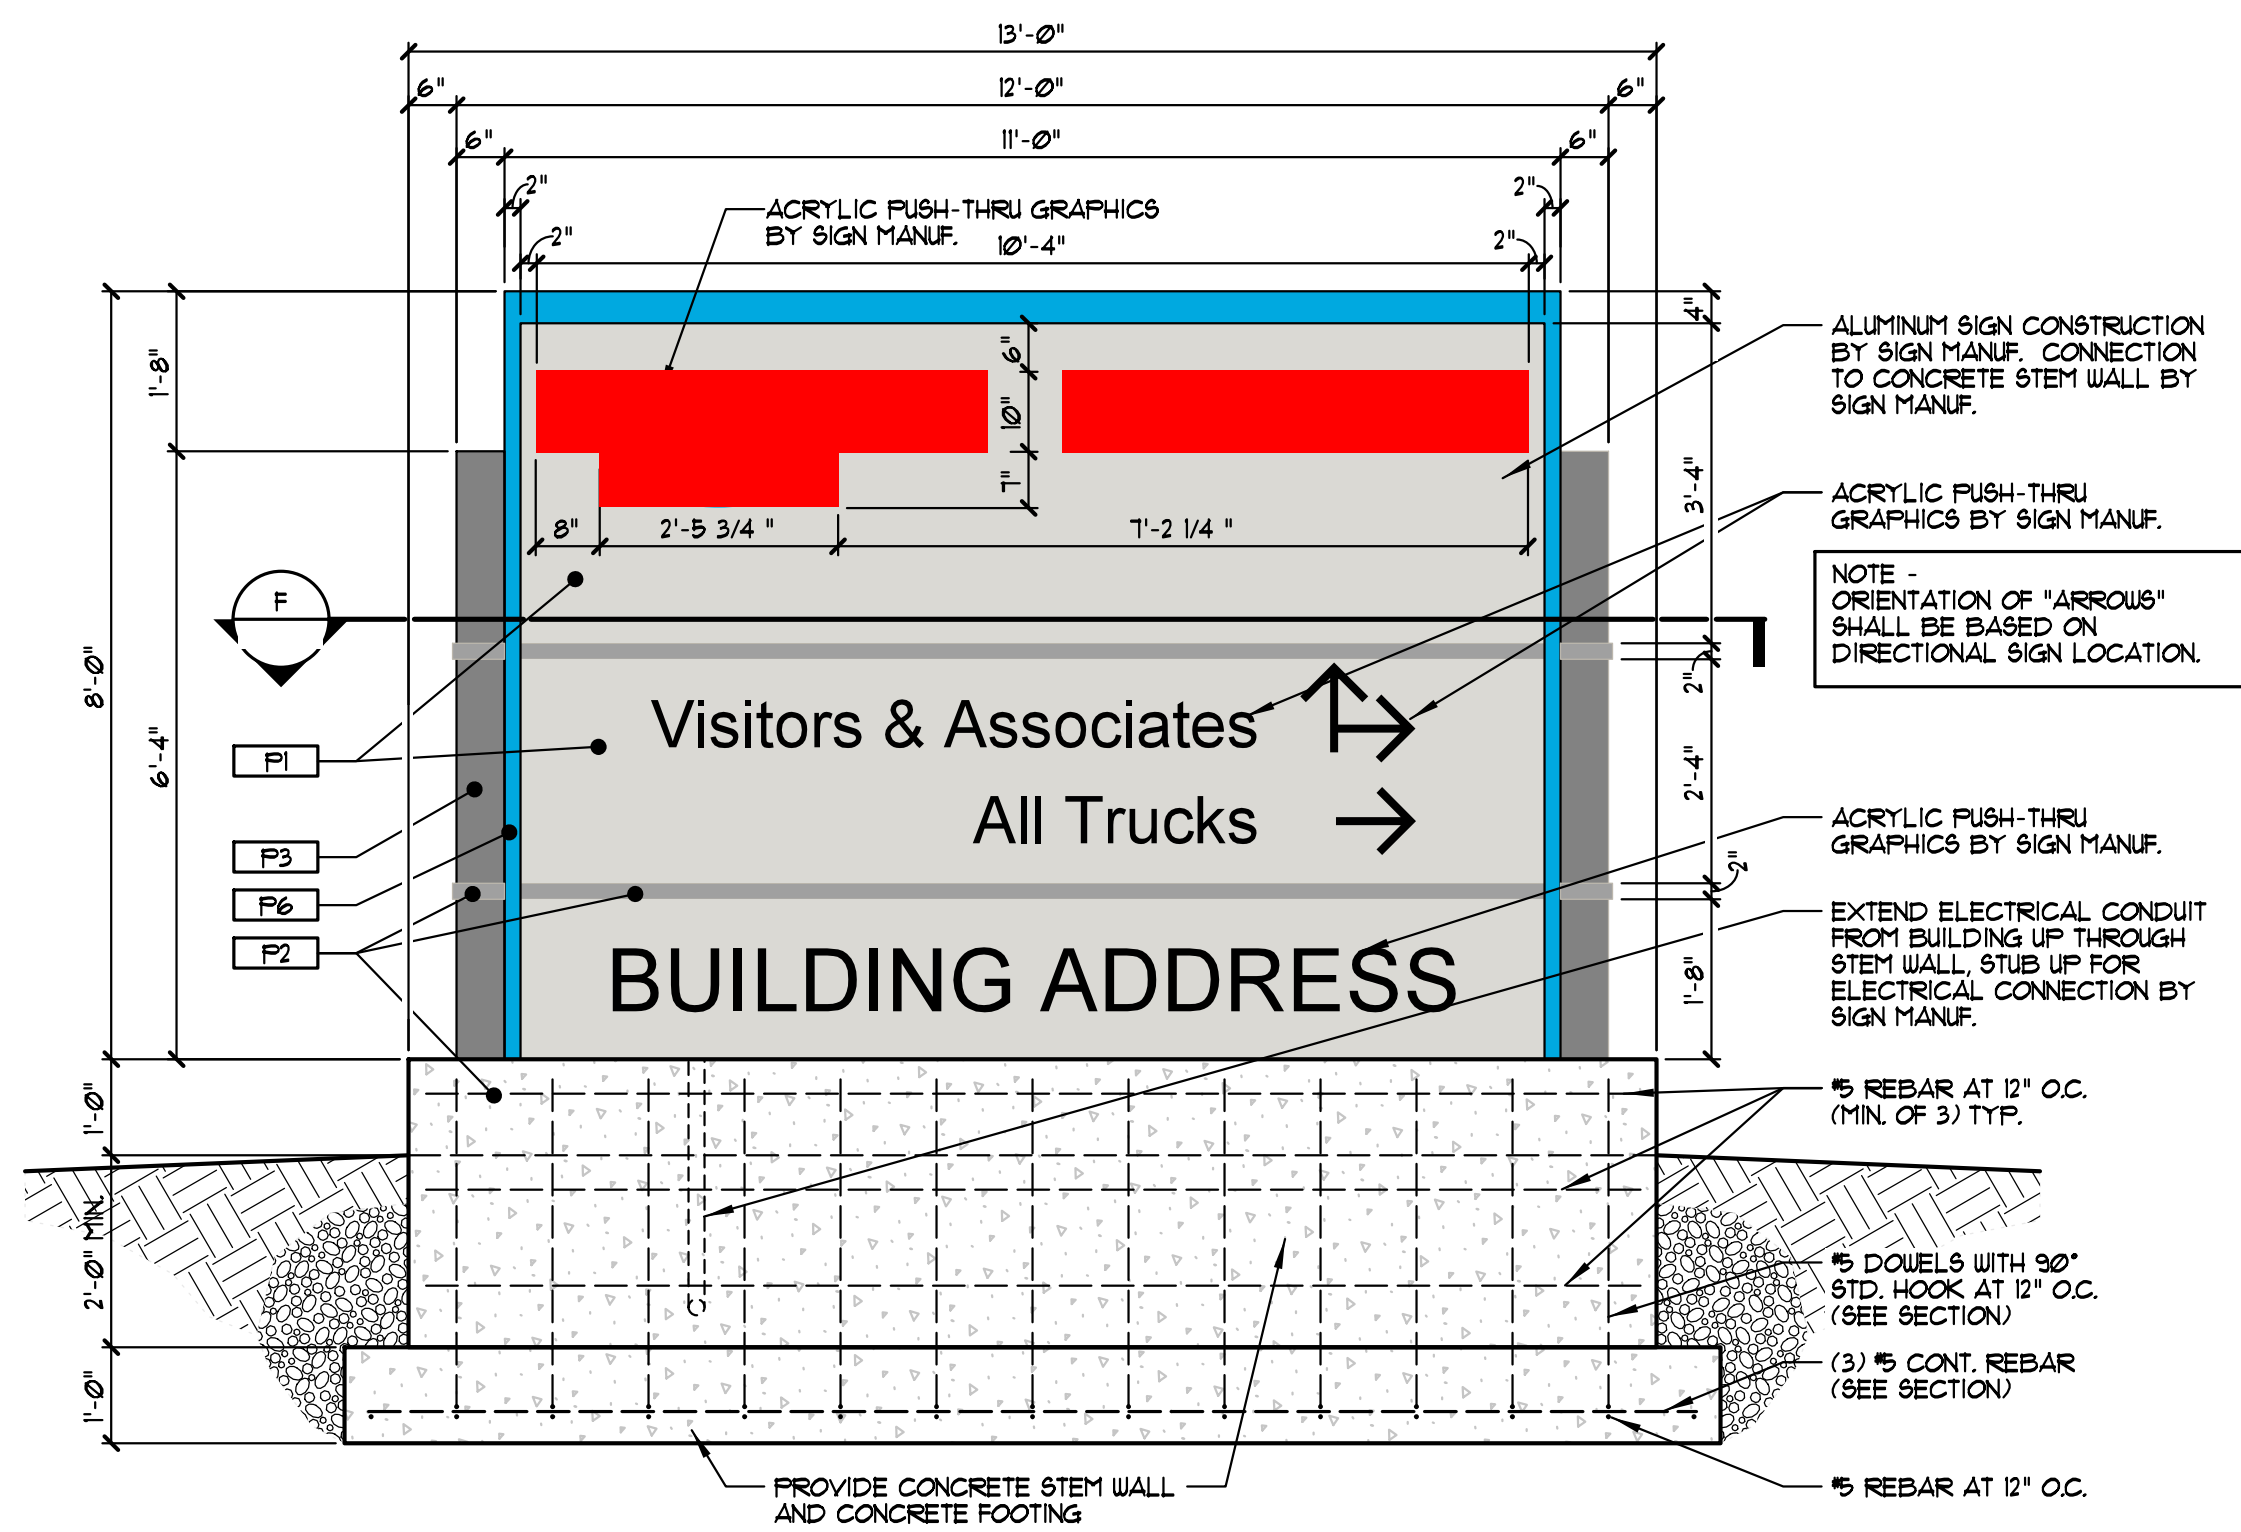

**C MONUMENT SIGN**  
SCALE 1/2" = 1'-0"  
NOTE - EAST ELEVATION IS SIMILAR

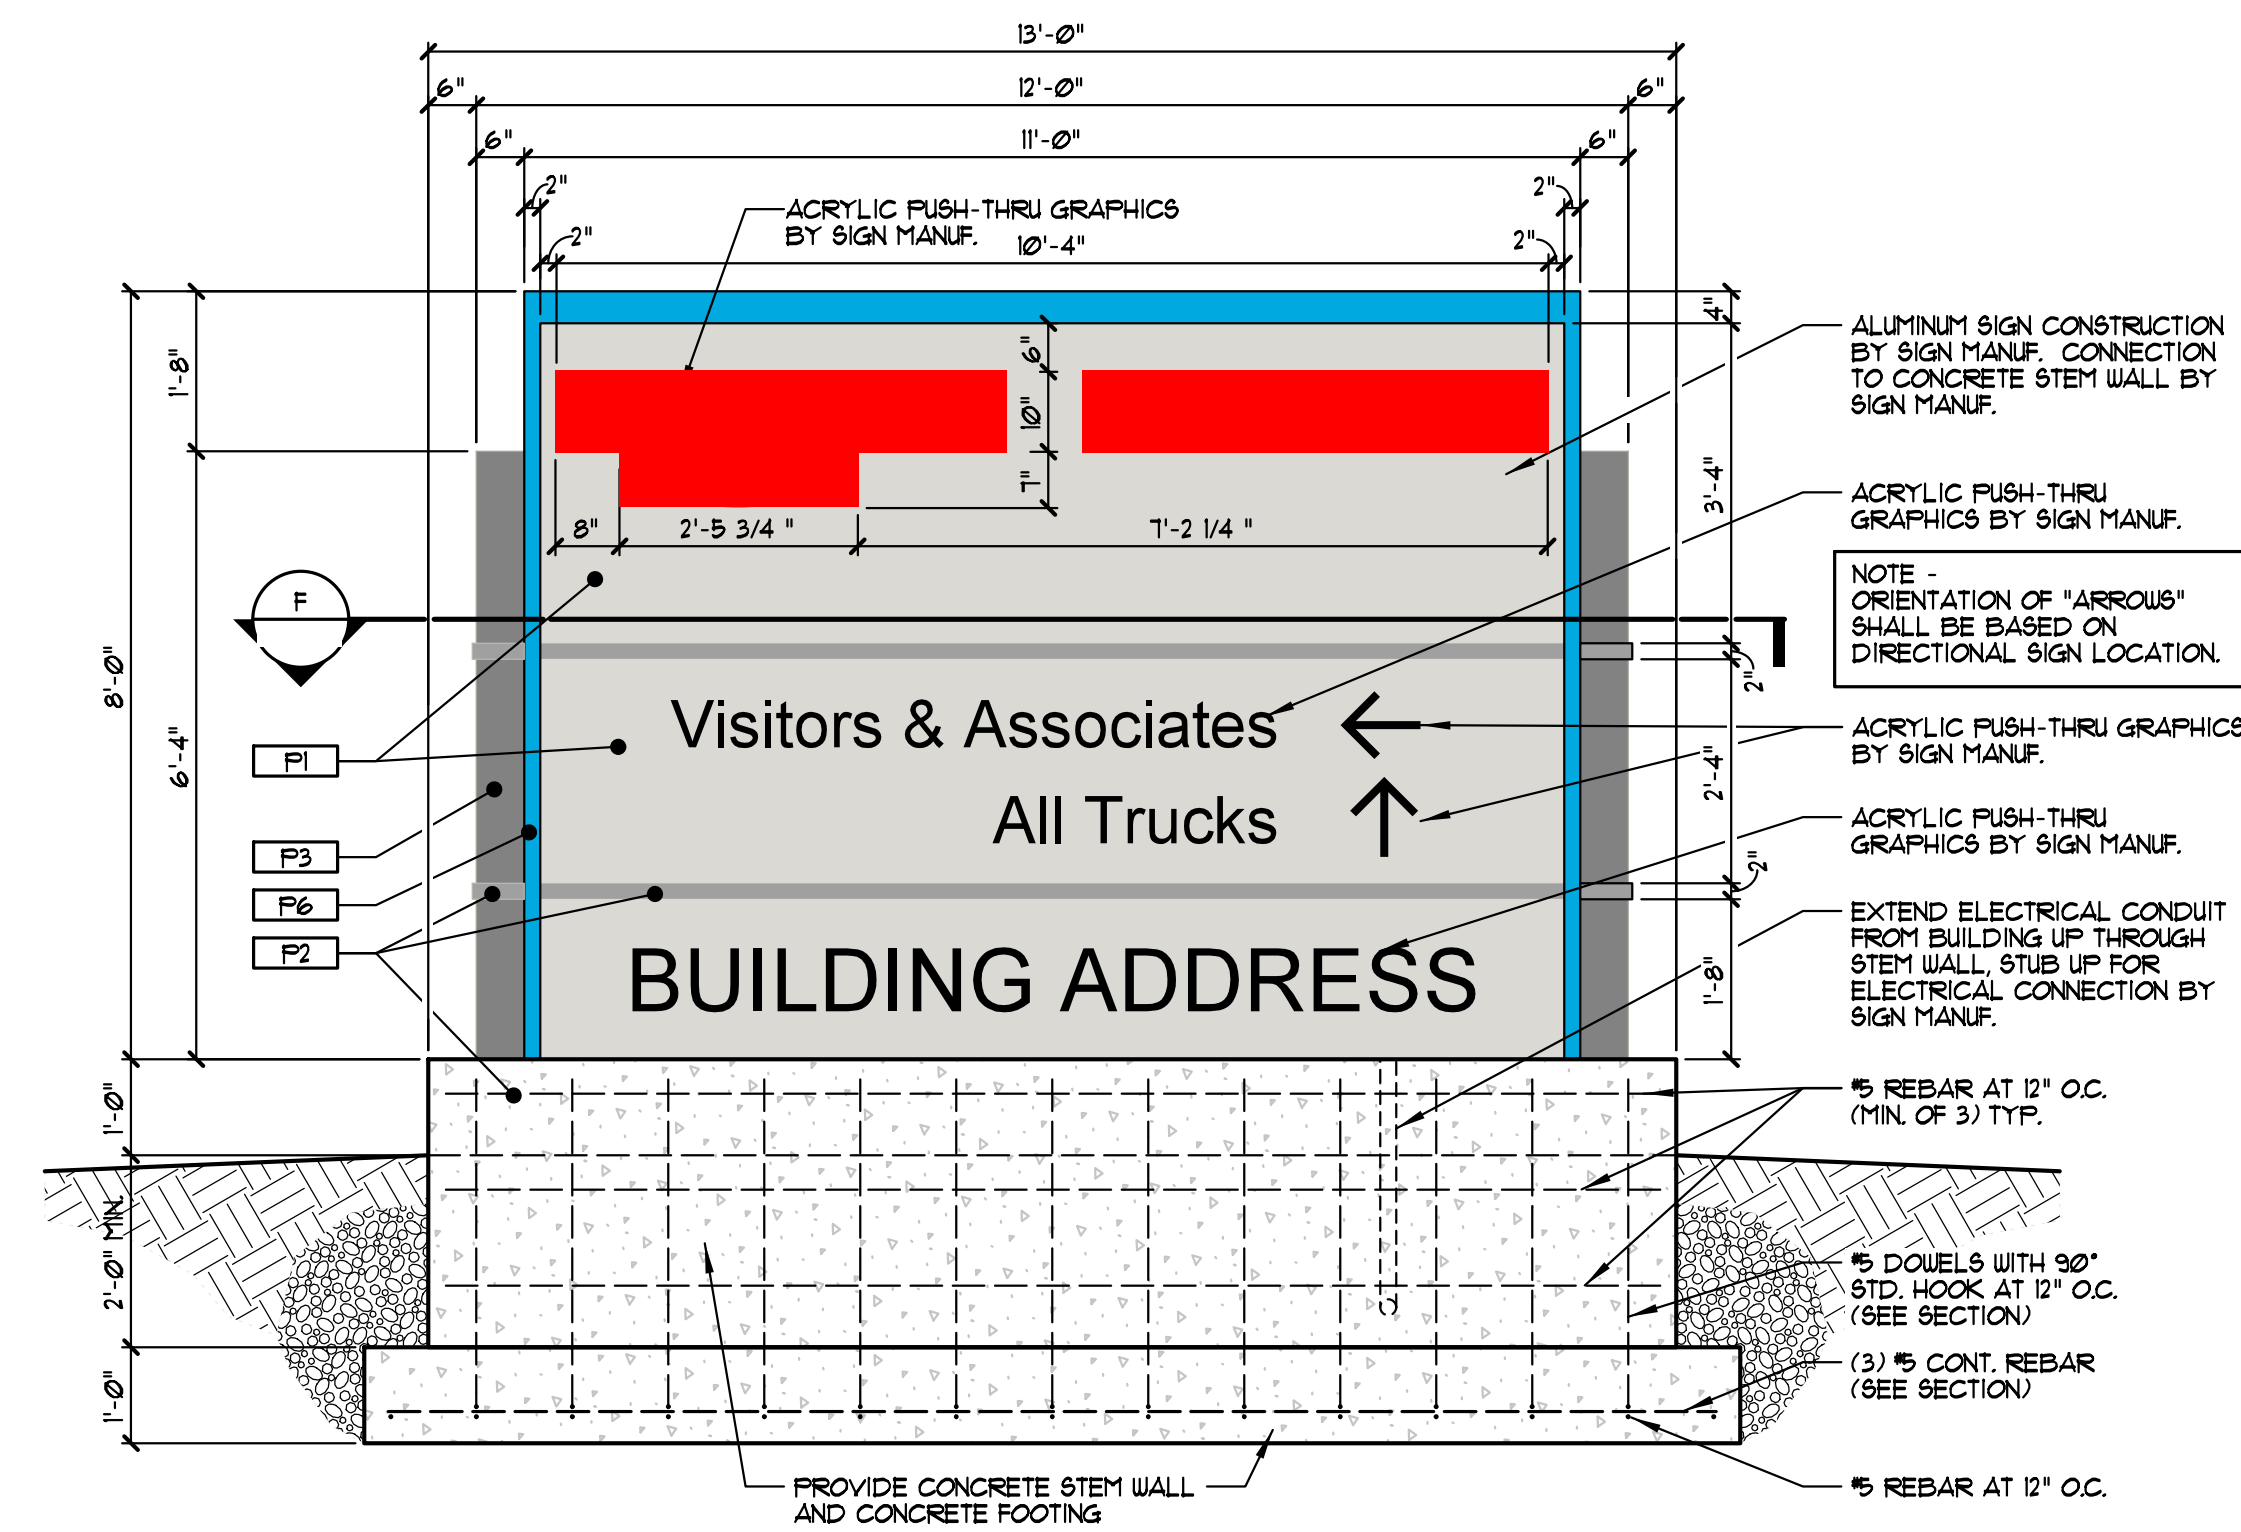

**D MONUMENT SIGN**  
SCALE 1/2" = 1'-0"  
NOTE - WEST ELEVATION IS SIMILAR

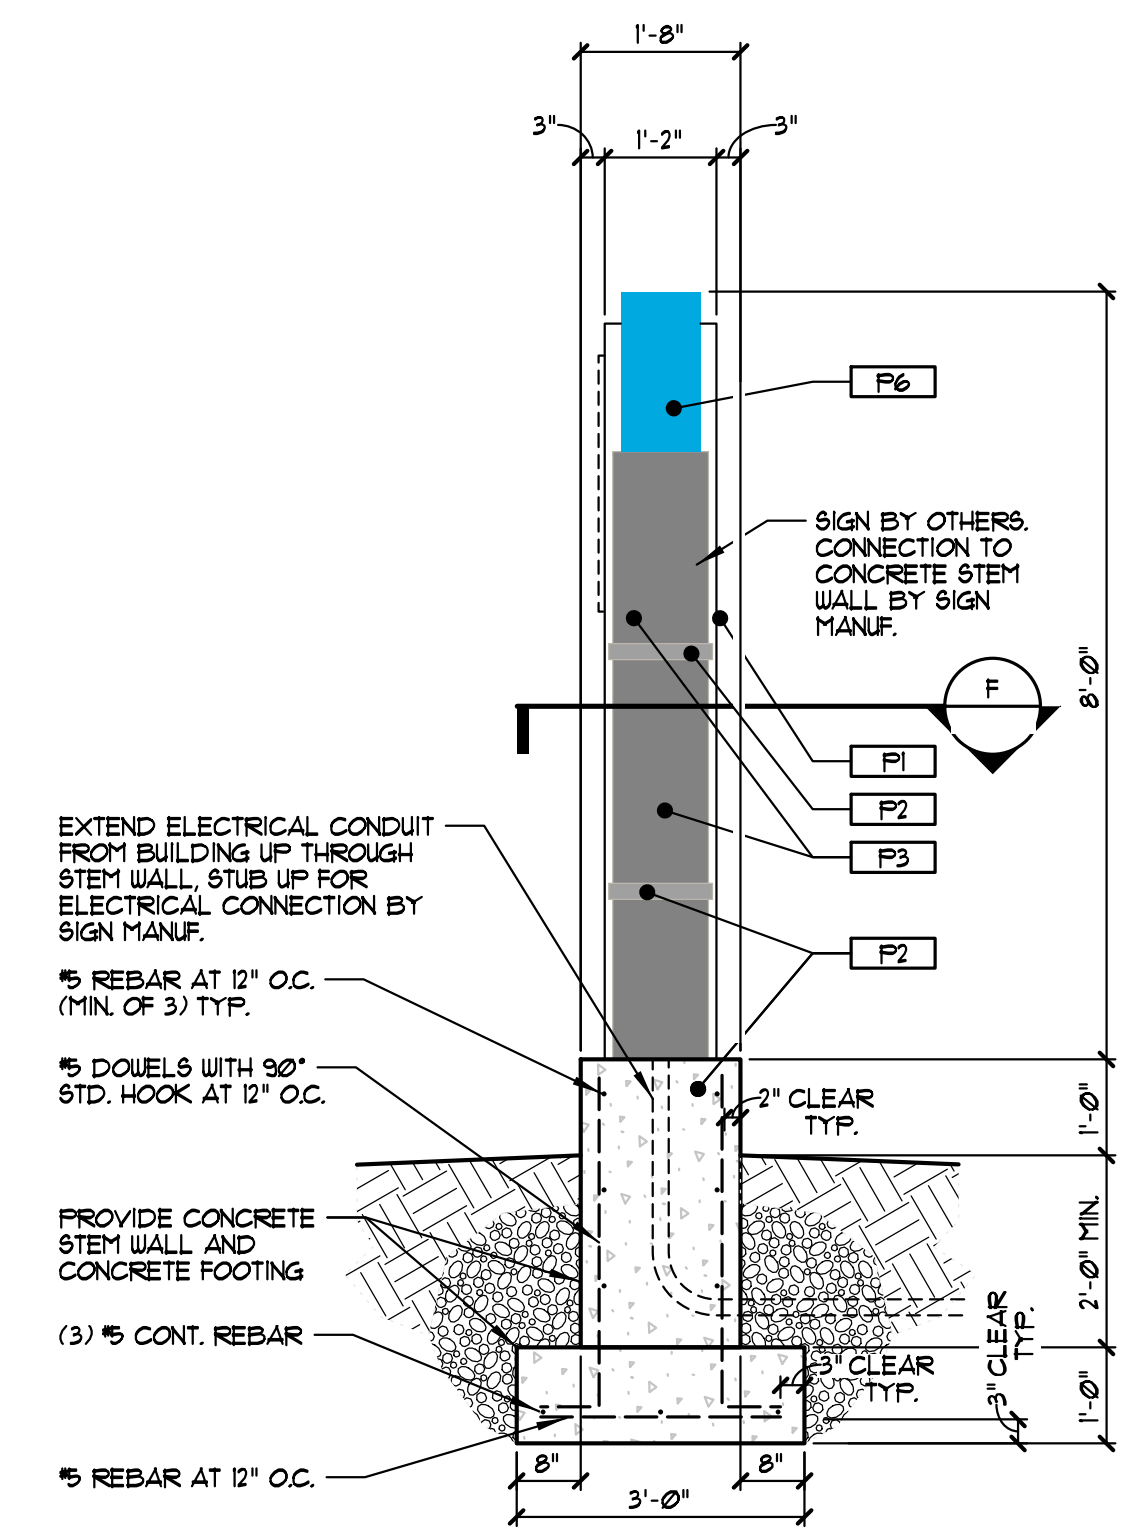

**E MONUMENT SIGN SECTION**  
SCALE 1/2" = 1'-0"

CESO Inc.  
175 Montrose West Ave., Suite 400  
Akron, OH 44321  
330.665.0660

CESO Project No:  
759088-01  
Drawn: FAL  
Checked: MBR



**PROJECT MALLARD**  
Ryan Companies US, Inc.  
SEC Highway 65 and Graham Street

Issued: 05/21/2021

**SIGNAGE INFORMATION**

**A2.4**